



View of Main Entry



View from across 81st



View from Parking Lot

PERMIT # _____

Bethany CE Building

1147 N 81ST STREET | SEATTLE, WA 98103

Design Development

November 4th, 2014

No.	Description	Date

NOT FOR CONSTRUCTION

Issue Date: November 4th, 2014
 Drawn: Author
 Checked: Checker
 MH Project No.: 1215

GROUND FLOOR PLAN


A-101

FLOOR PLAN LEGEND


	EXISTING TO REMAIN
	NEW CONSTRUCTION
	1-HOUR RATED WALL

FLOOR PLAN NOTES

1. ALL DIMENSIONS TO FACE OF CONCRETE OR FACE OF FRAMING UNO. COLUMN DIMENSIONS ARE TO CENTERLINE UNO.
2. "CLEAR" DIMENSIONS ARE FROM FACE OF FINISH
3. REFERENCE CIVIL AND LANDSCAPE PLANS FOR GRADING AND SITE ELEMENTS ADJACENT TO BUILDING.

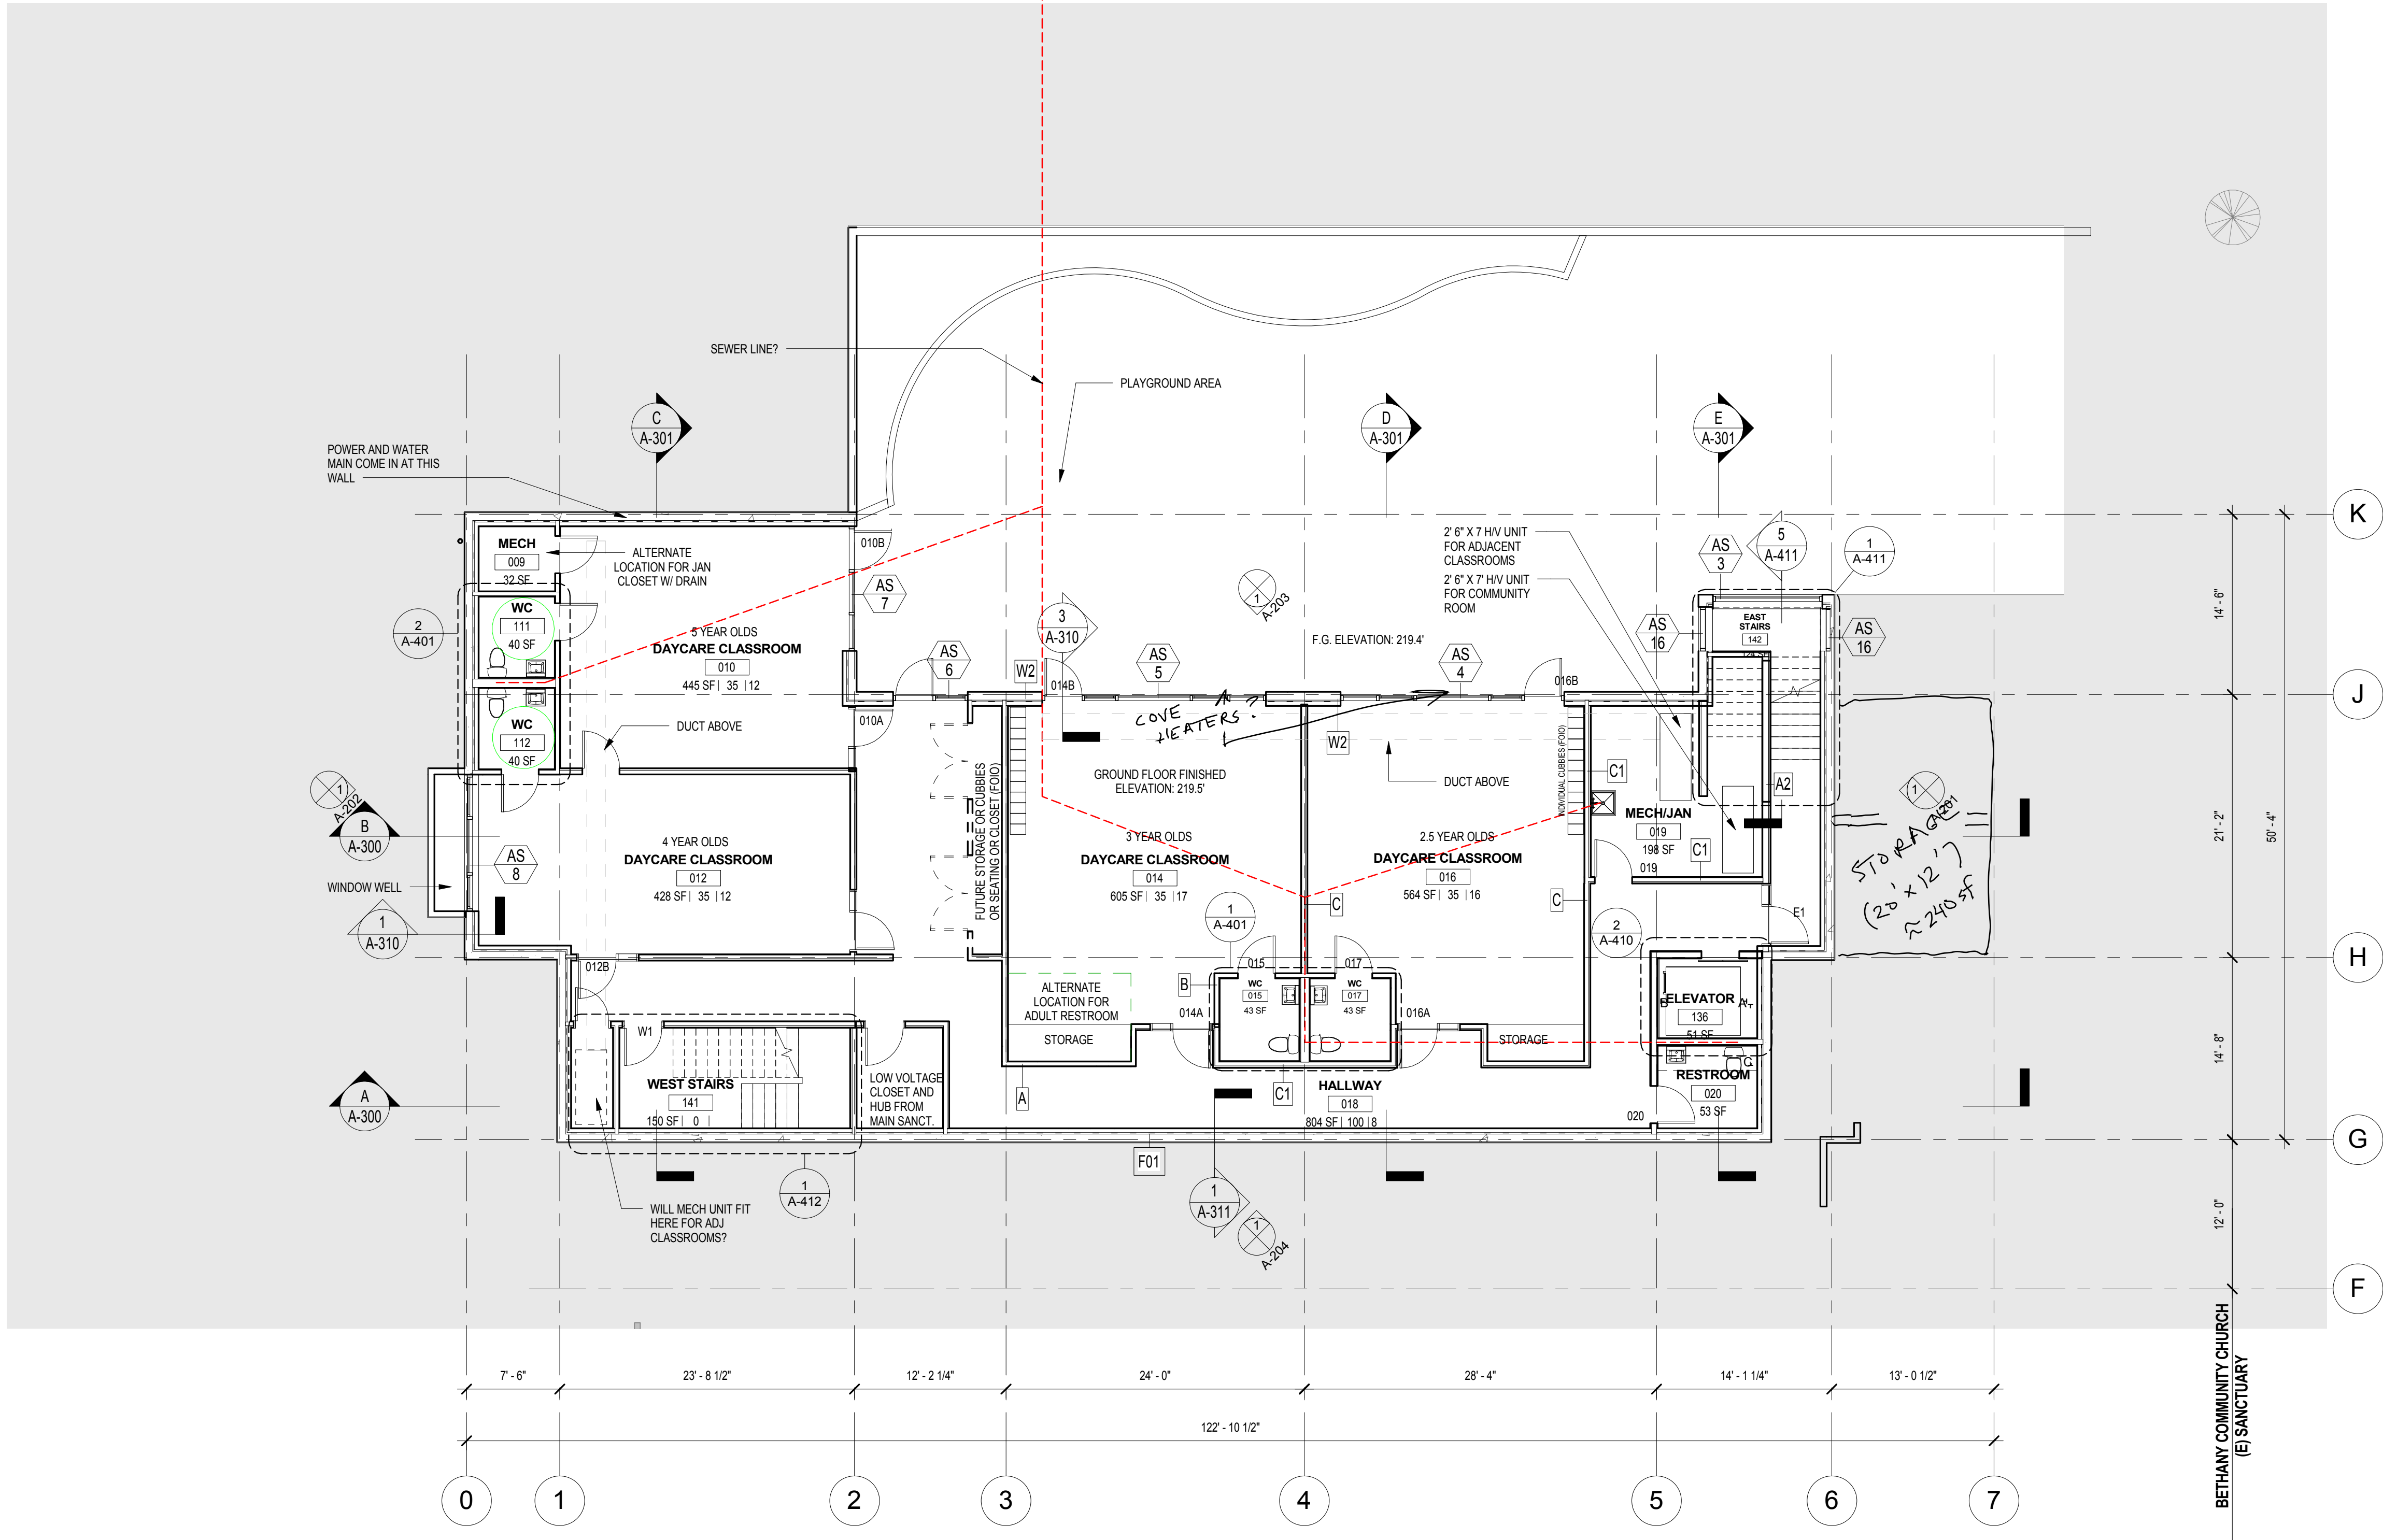

1 GROUND FLOOR PLAN
 1/8" = 1'-0"

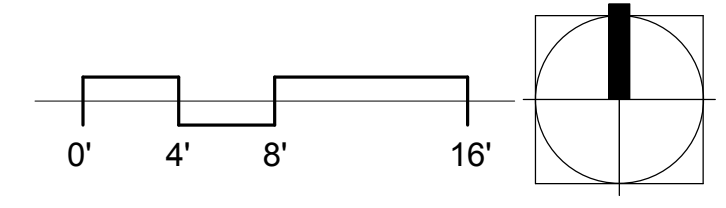


FLOOR PLAN LEGEND

	EXISTING TO REMAIN
	NEW CONSTRUCTION
	1-HOUR RATED WALL

FLOOR PLAN NOTES

1. ALL DIMENSIONS TO FACE OF CONCRETE OR FACE OF FRAMING UNO. COLUMN DIMENSIONS ARE TO CENTERLINE UNO.
2. "CLEAR" DIMENSIONS ARE FROM FACE OF FINISH
3. REFERENCE CIVIL AND LANDSCAPE PLANS FOR GRADING AND SITE ELEMENTS ADJACENT TO BUILDING.

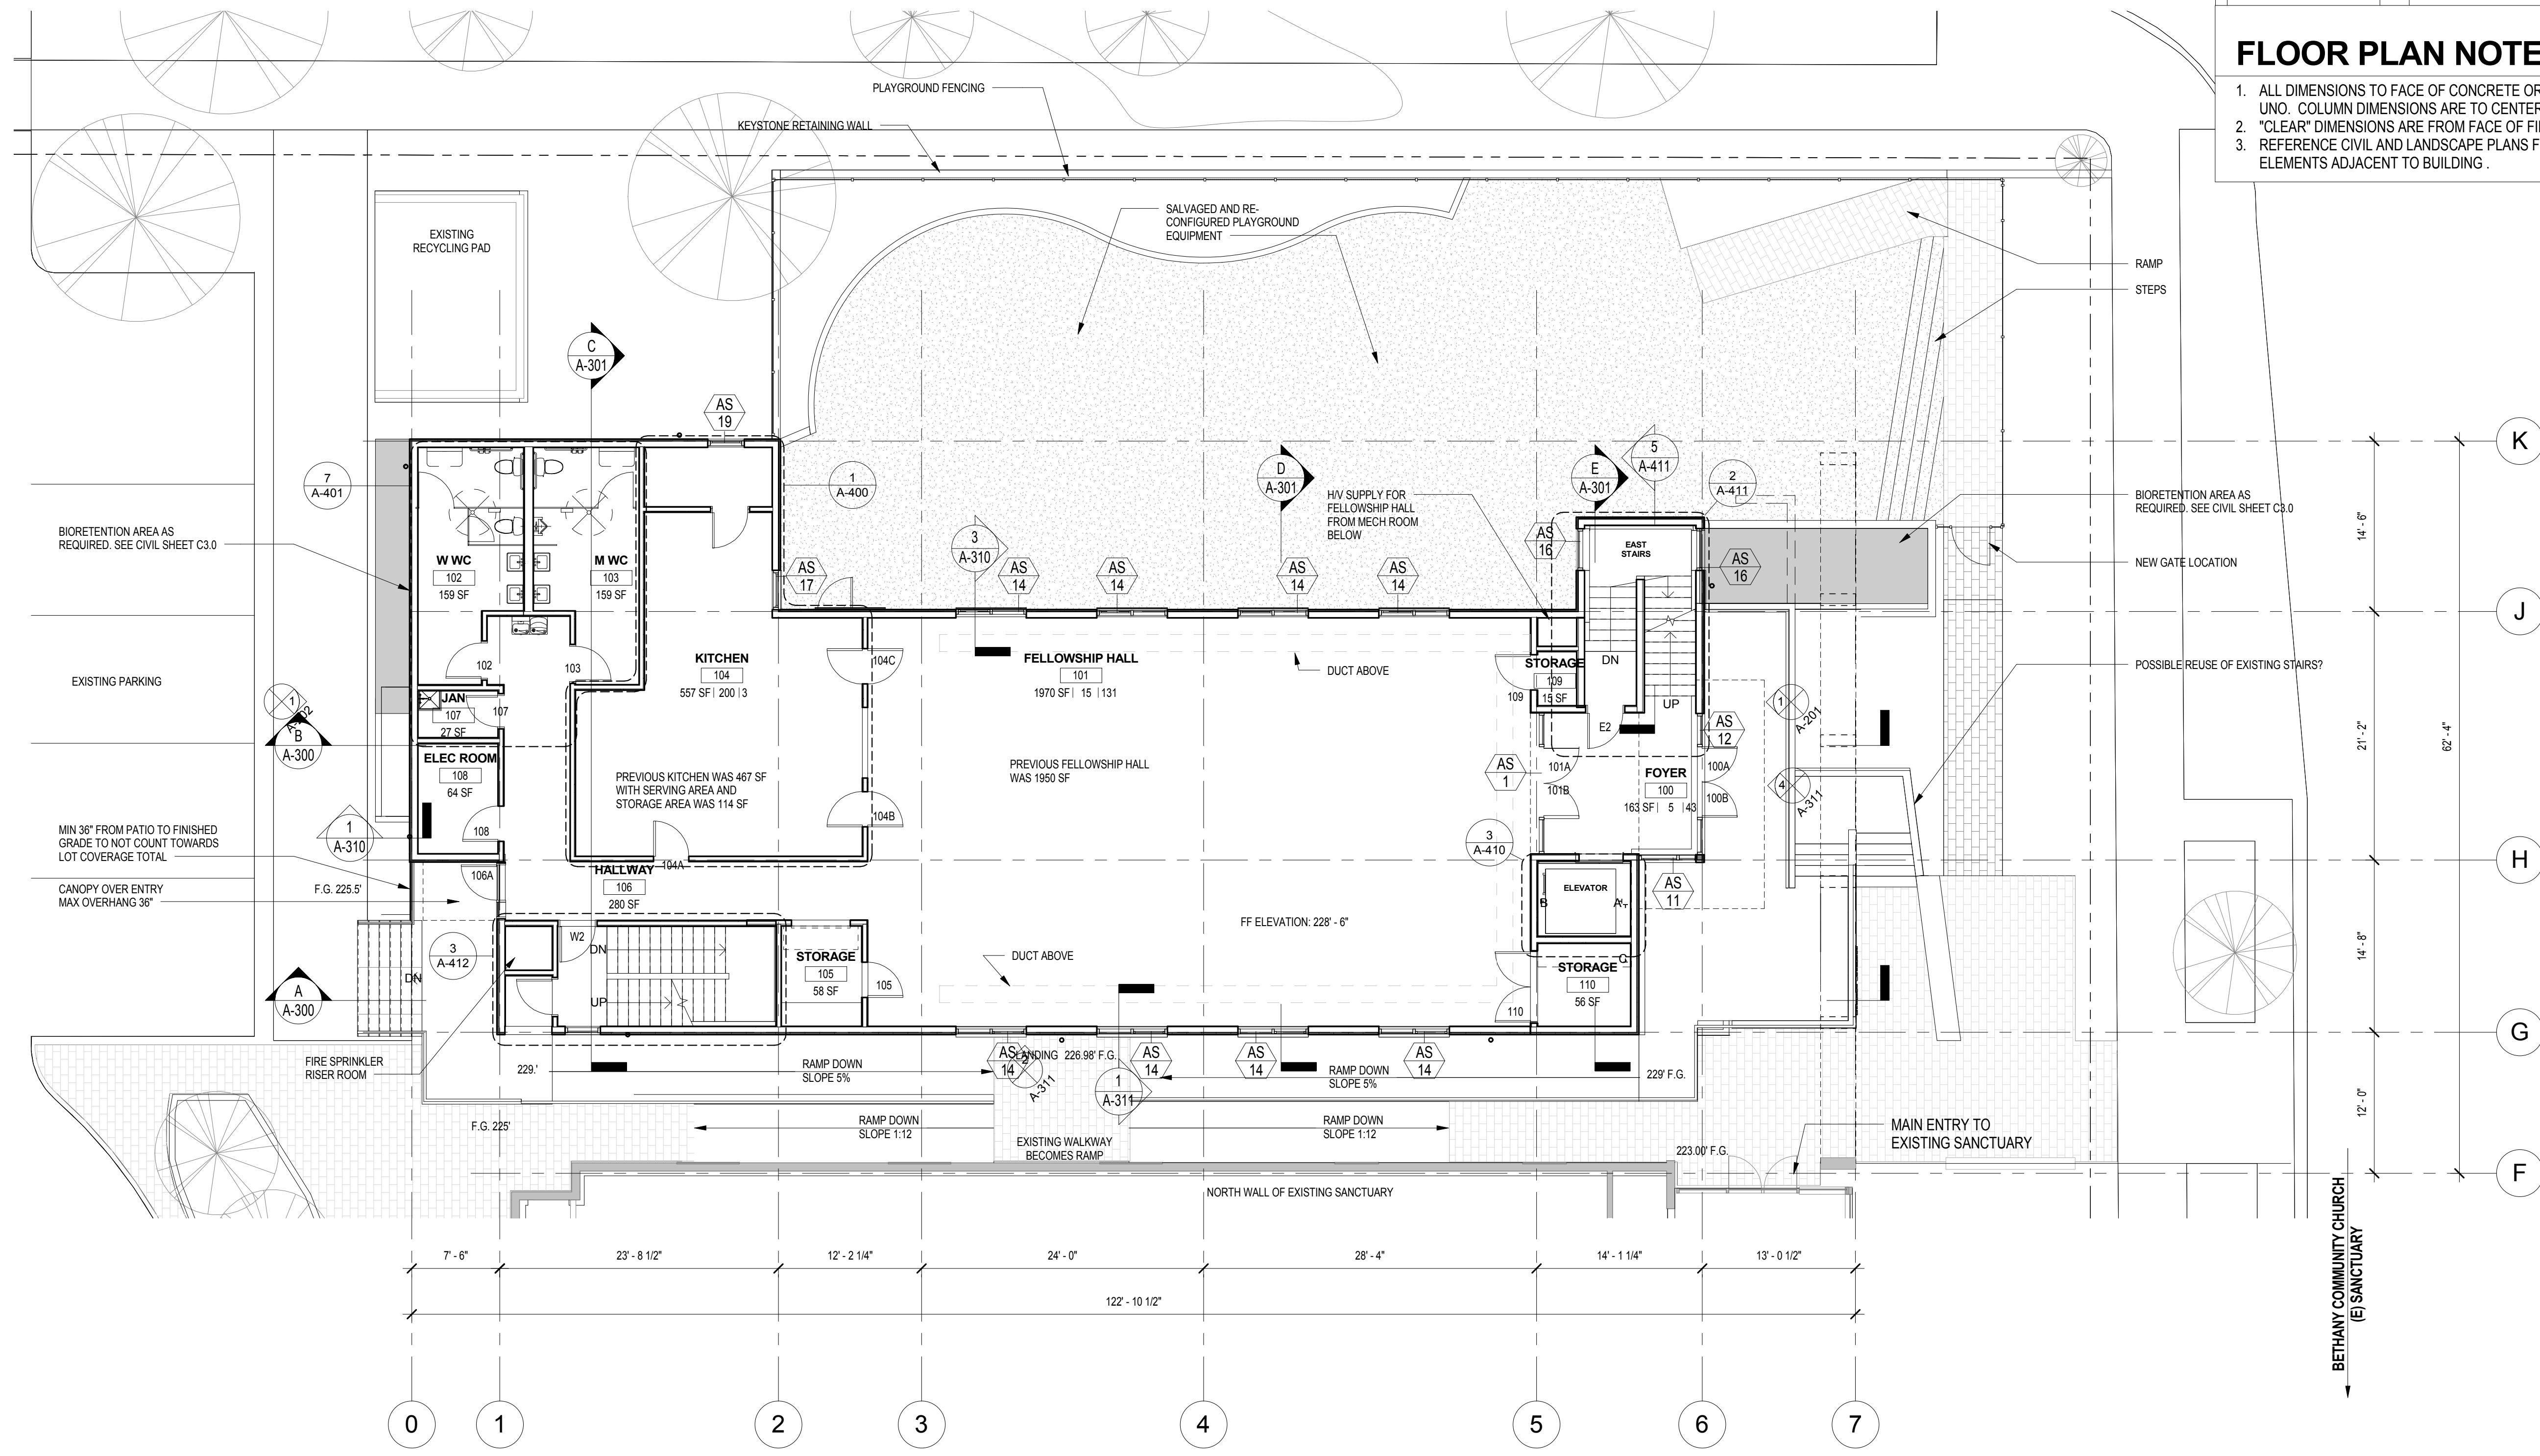

1 MAIN FLOOR PLAN
 1/8" = 1'-0"

PERMIT #

Bethany CE Building
 1147 N 81ST STREET | SEATTLE, WA 98103

Design Development
 November 4th, 2014

No. Description Date

No.	Description	Date

Issue Date: November 4th, 2014
 Drawn: JL
 Checked: CK
 MJH Project No.: 1215

MAIN FLOOR PLAN
A-102

B:\Main Projects\Bethany CE Building\Bethany CE Building - Bethany - 2014\Revised\1.dwg
 11/4/2014 10:25:43 AM


FLOOR PLAN LEGEND

	EXISTING TO REMAIN
	NEW CONSTRUCTION
	1-HOUR RATED WALL


FLOOR PLAN NOTES

1. ALL DIMENSIONS TO FACE OF CONCRETE OR FACE OF FRAMING UNO. COLUMN DIMENSIONS ARE TO CENTERLINE UNO.
2. "CLEAR" DIMENSIONS ARE FROM FACE OF FINISH
3. REFERENCE CIVIL AND LANDSCAPE PLANS FOR GRADING AND SITE ELEMENTS ADJACENT TO BUILDING.

PERMIT # _____

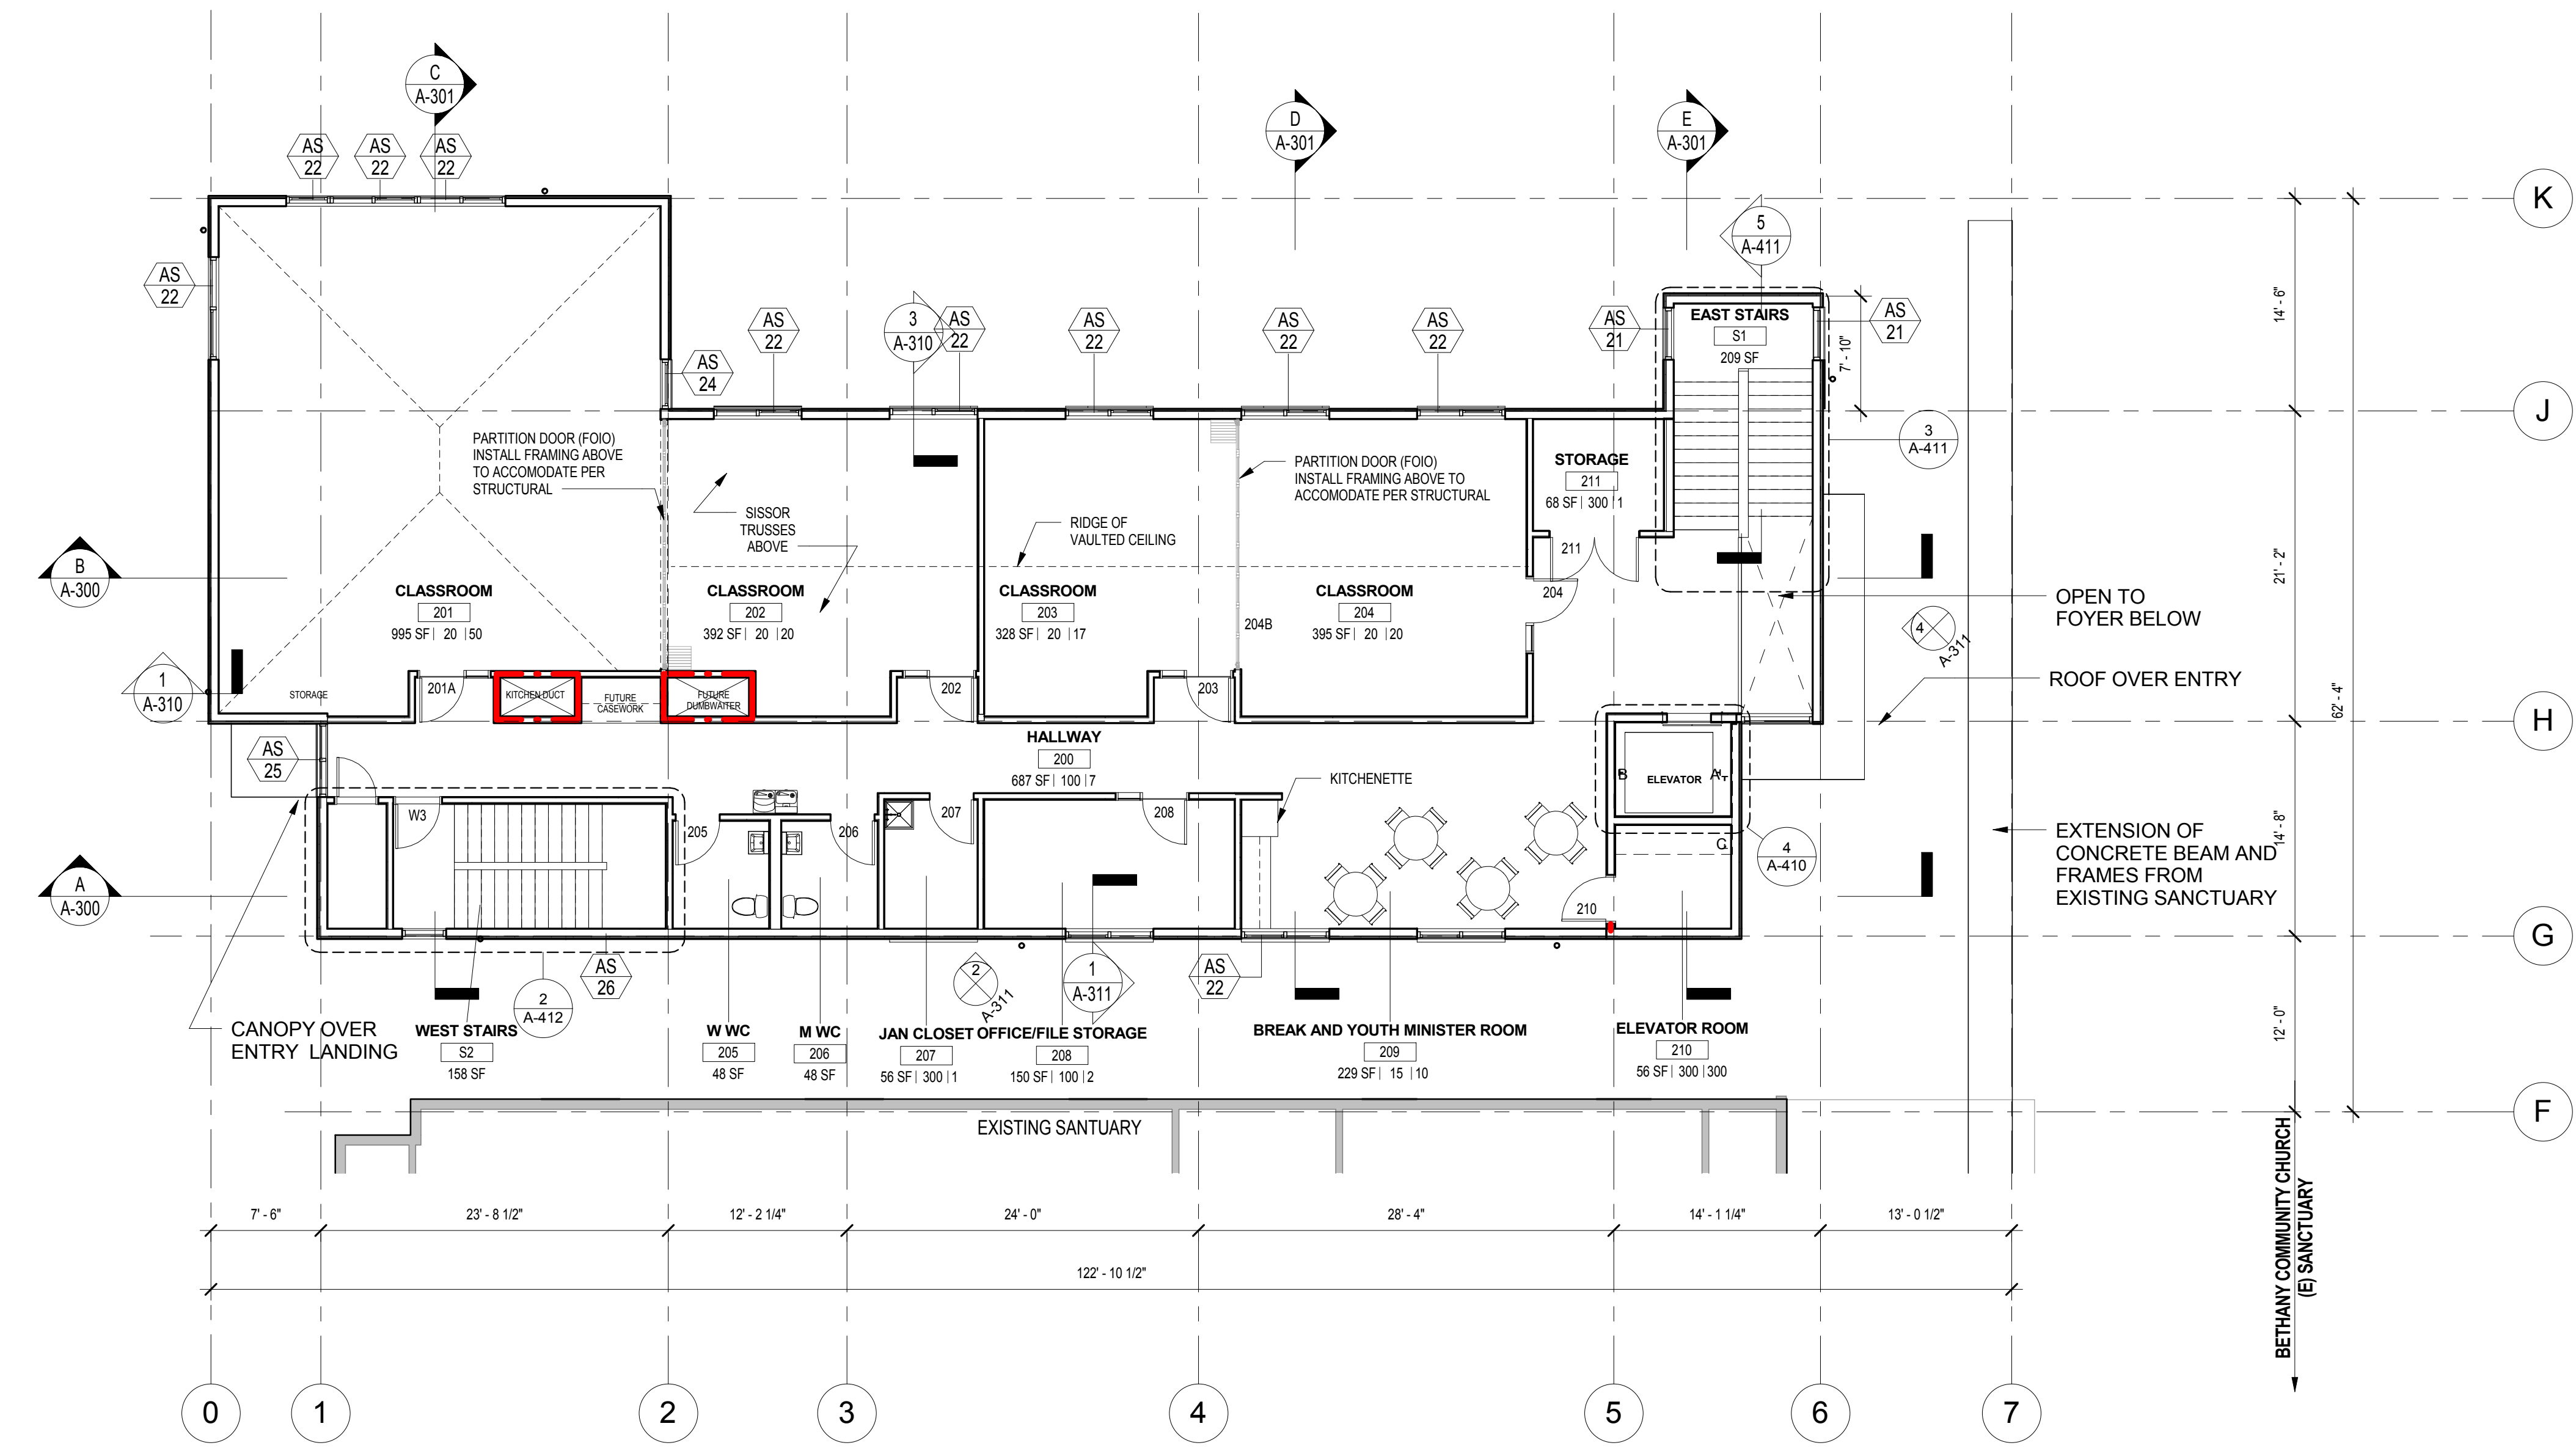

1 UPPER FLOOR PLAN
 1/8" = 1'-0"

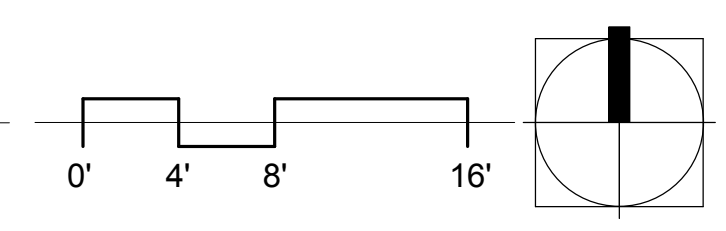

Bethany CE Building
 1147 N 81ST STREET | SEATTLE, WA 98103
Design Development
 November 4th, 2014

No.	Description	Date

NOT FOR CONSTRUCTION

Issue Date: November 4th, 2014
 Drawn: JL
 Checked: CK
 MJH Project No.: 1215


UPPER FLOOR PLAN
A-103

R:\Arch\Projects\Bethany CE Building\Working CE Building - Bethany - 2014\Revised.rvt
 11/4/2014 10:23:43 AM

PERMIT # _____

Bethany CE Building
 1147 N 81ST STREET | SEATTLE, WA 98103

Design Development
 November 4th, 2014

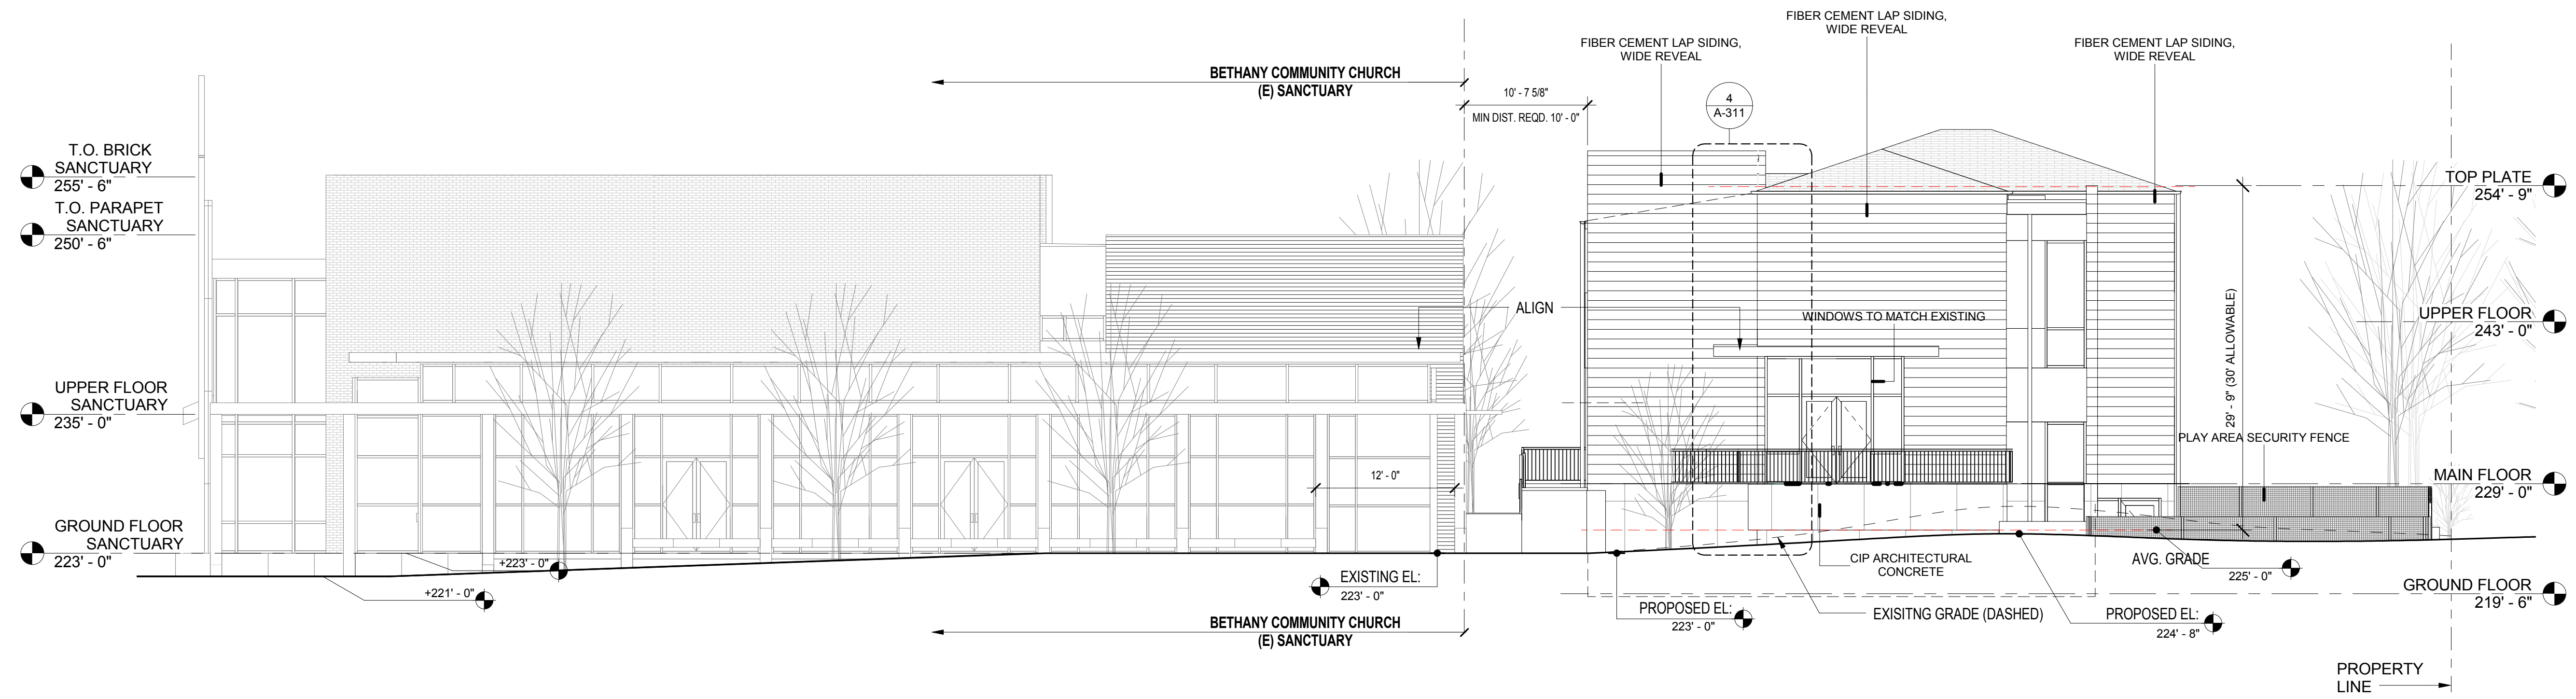

1 EAST SITE ELEVATION
 1/8" = 1'-0"

No.	Description	Date

NOT FOR CONSTRUCTION

Issue Date: November 4th, 2014
 Drawn: JL
 Checked: CK
 MH Project No.: 1215


BUILDING ELEVATION A-201

R:\Modeling\Projects\Bethany CE Building\Drawings\CE Building - Bethany - 2014\Drawings\1.dwg
 11/4/2014 10:25:45 AM


PERMIT # _____

Bethany CE Building
 1147 N 81ST STREET | SEATTLE, WA 98103

Design Development
 November 4th, 2014

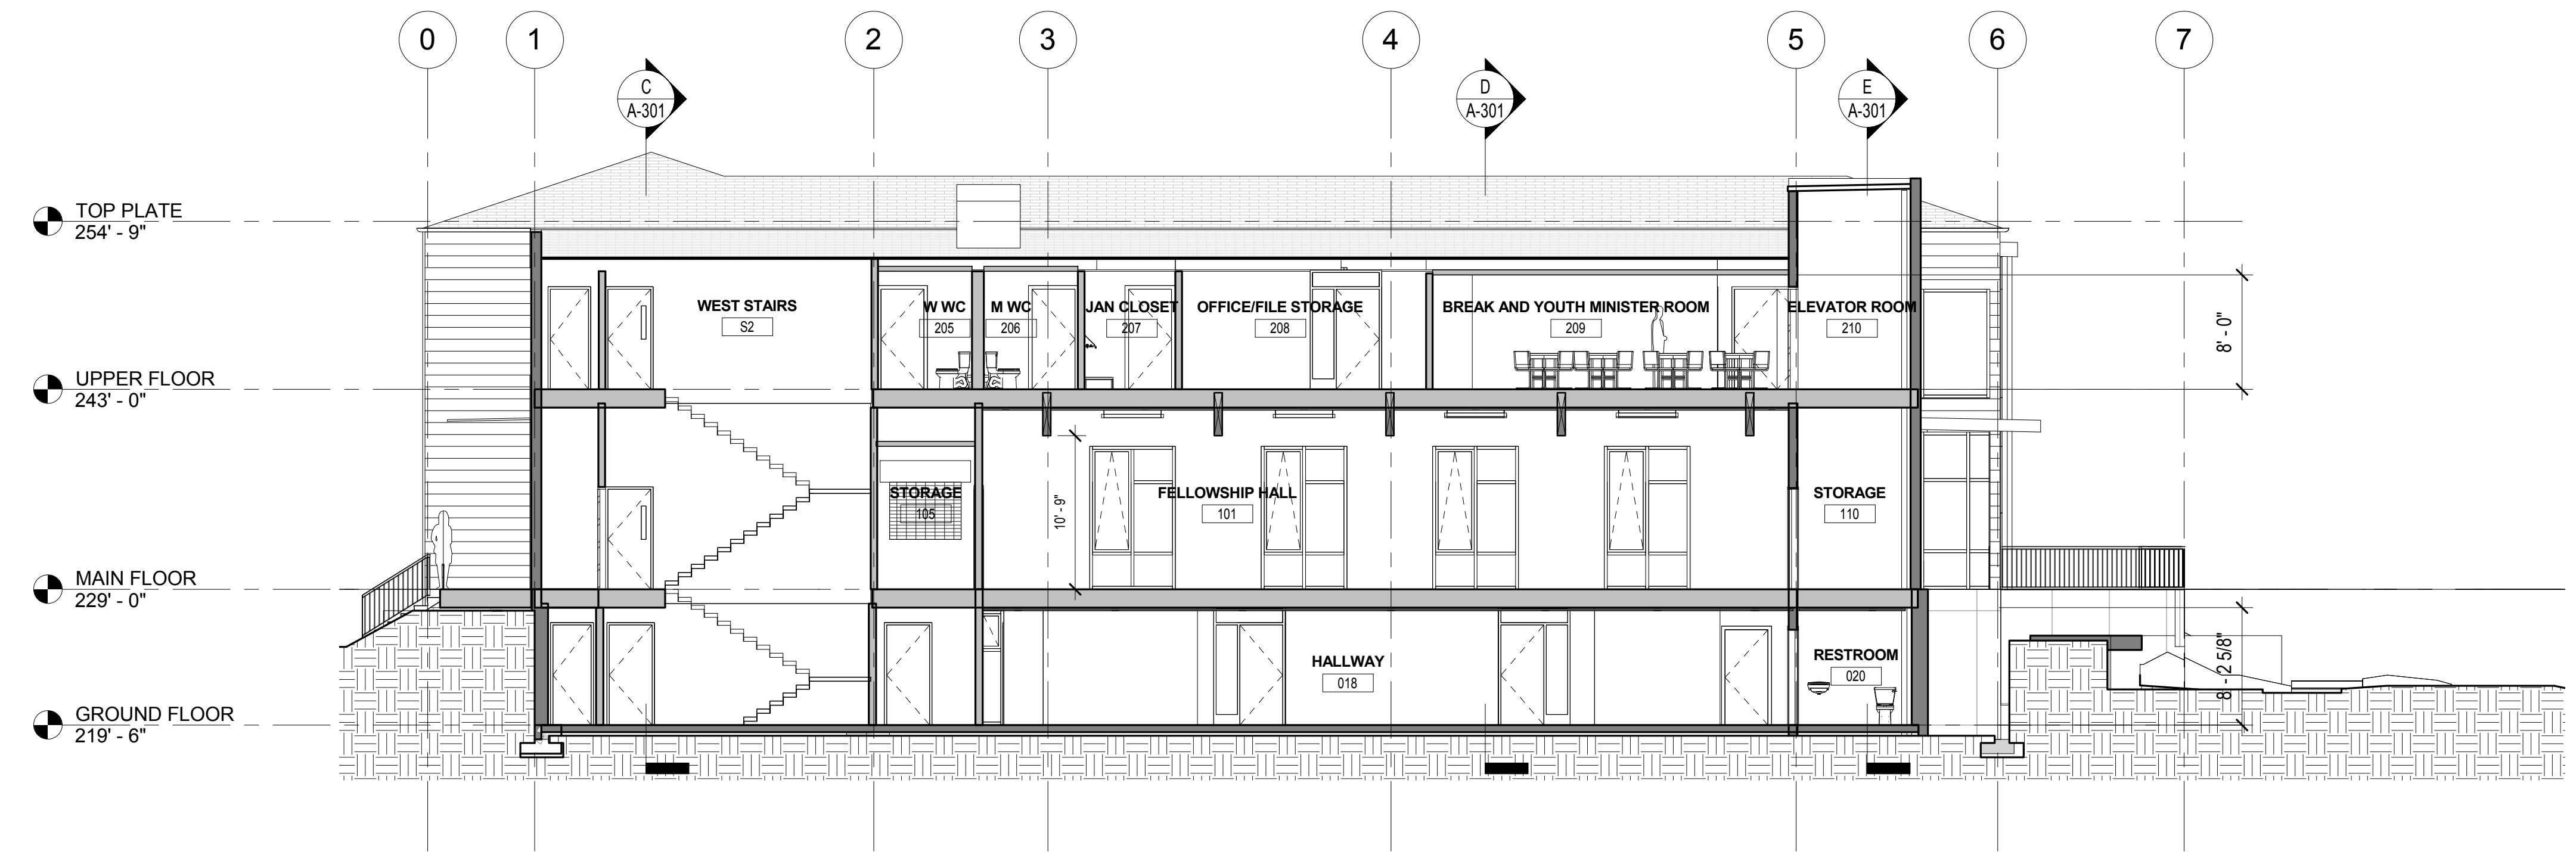

A SECTION AA
 1/8" = 1'-0"

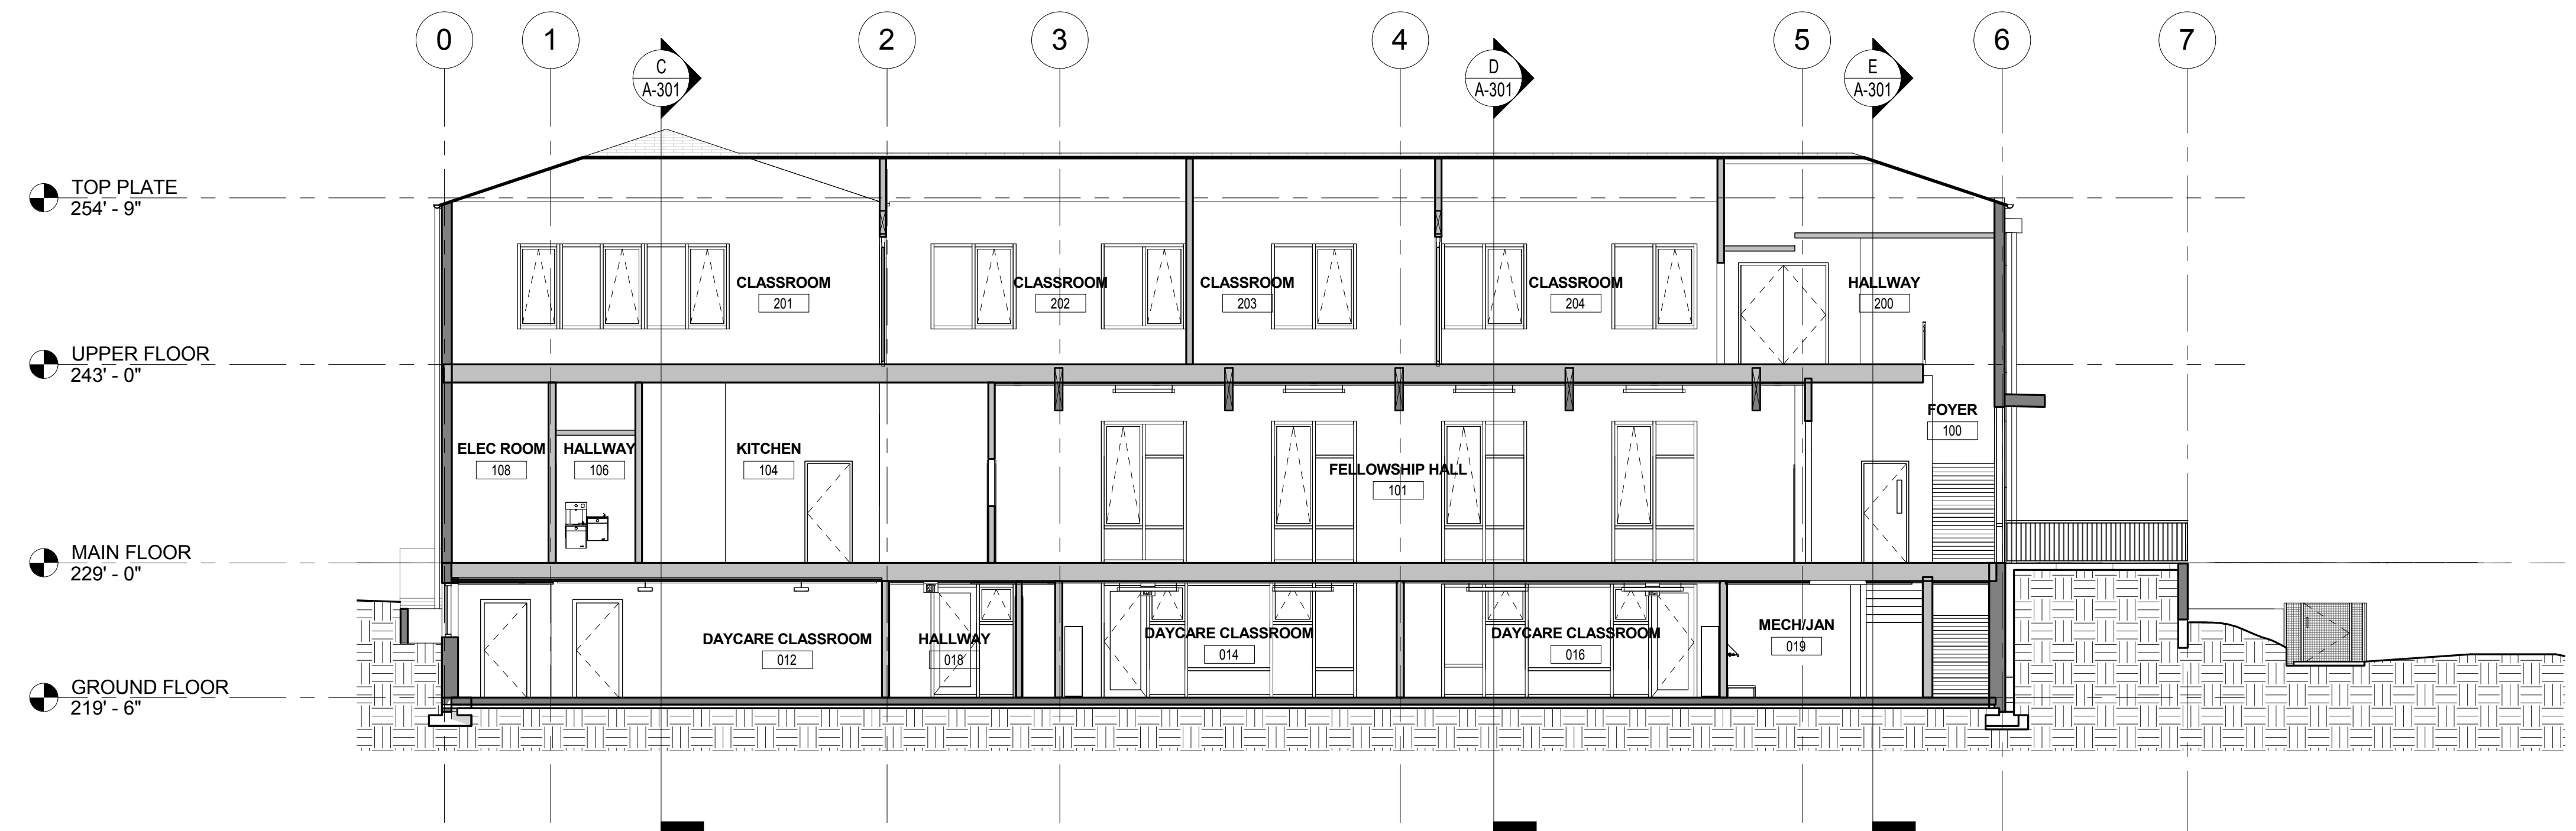

B SECTION BB
 1/8" = 1'-0"

No.	Description	Date

NOT FOR CONSTRUCTION

Issue Date: November 4th, 2014
 Drawn: JL
 Checked: CK
 MJH Project No.: 1215


**BUILDING SECTIONS
 A-300**

R:\Model_Productions\Bethany CE Building\Bethany CE Building_bethany_2014\Rev01.rvt
 11/4/2014 10:25:52 AM


PERMIT #

Bethany CE Building
1147 N 81ST STREET | SEATTLE, WA 98103


Design Development
November 4th, 2014

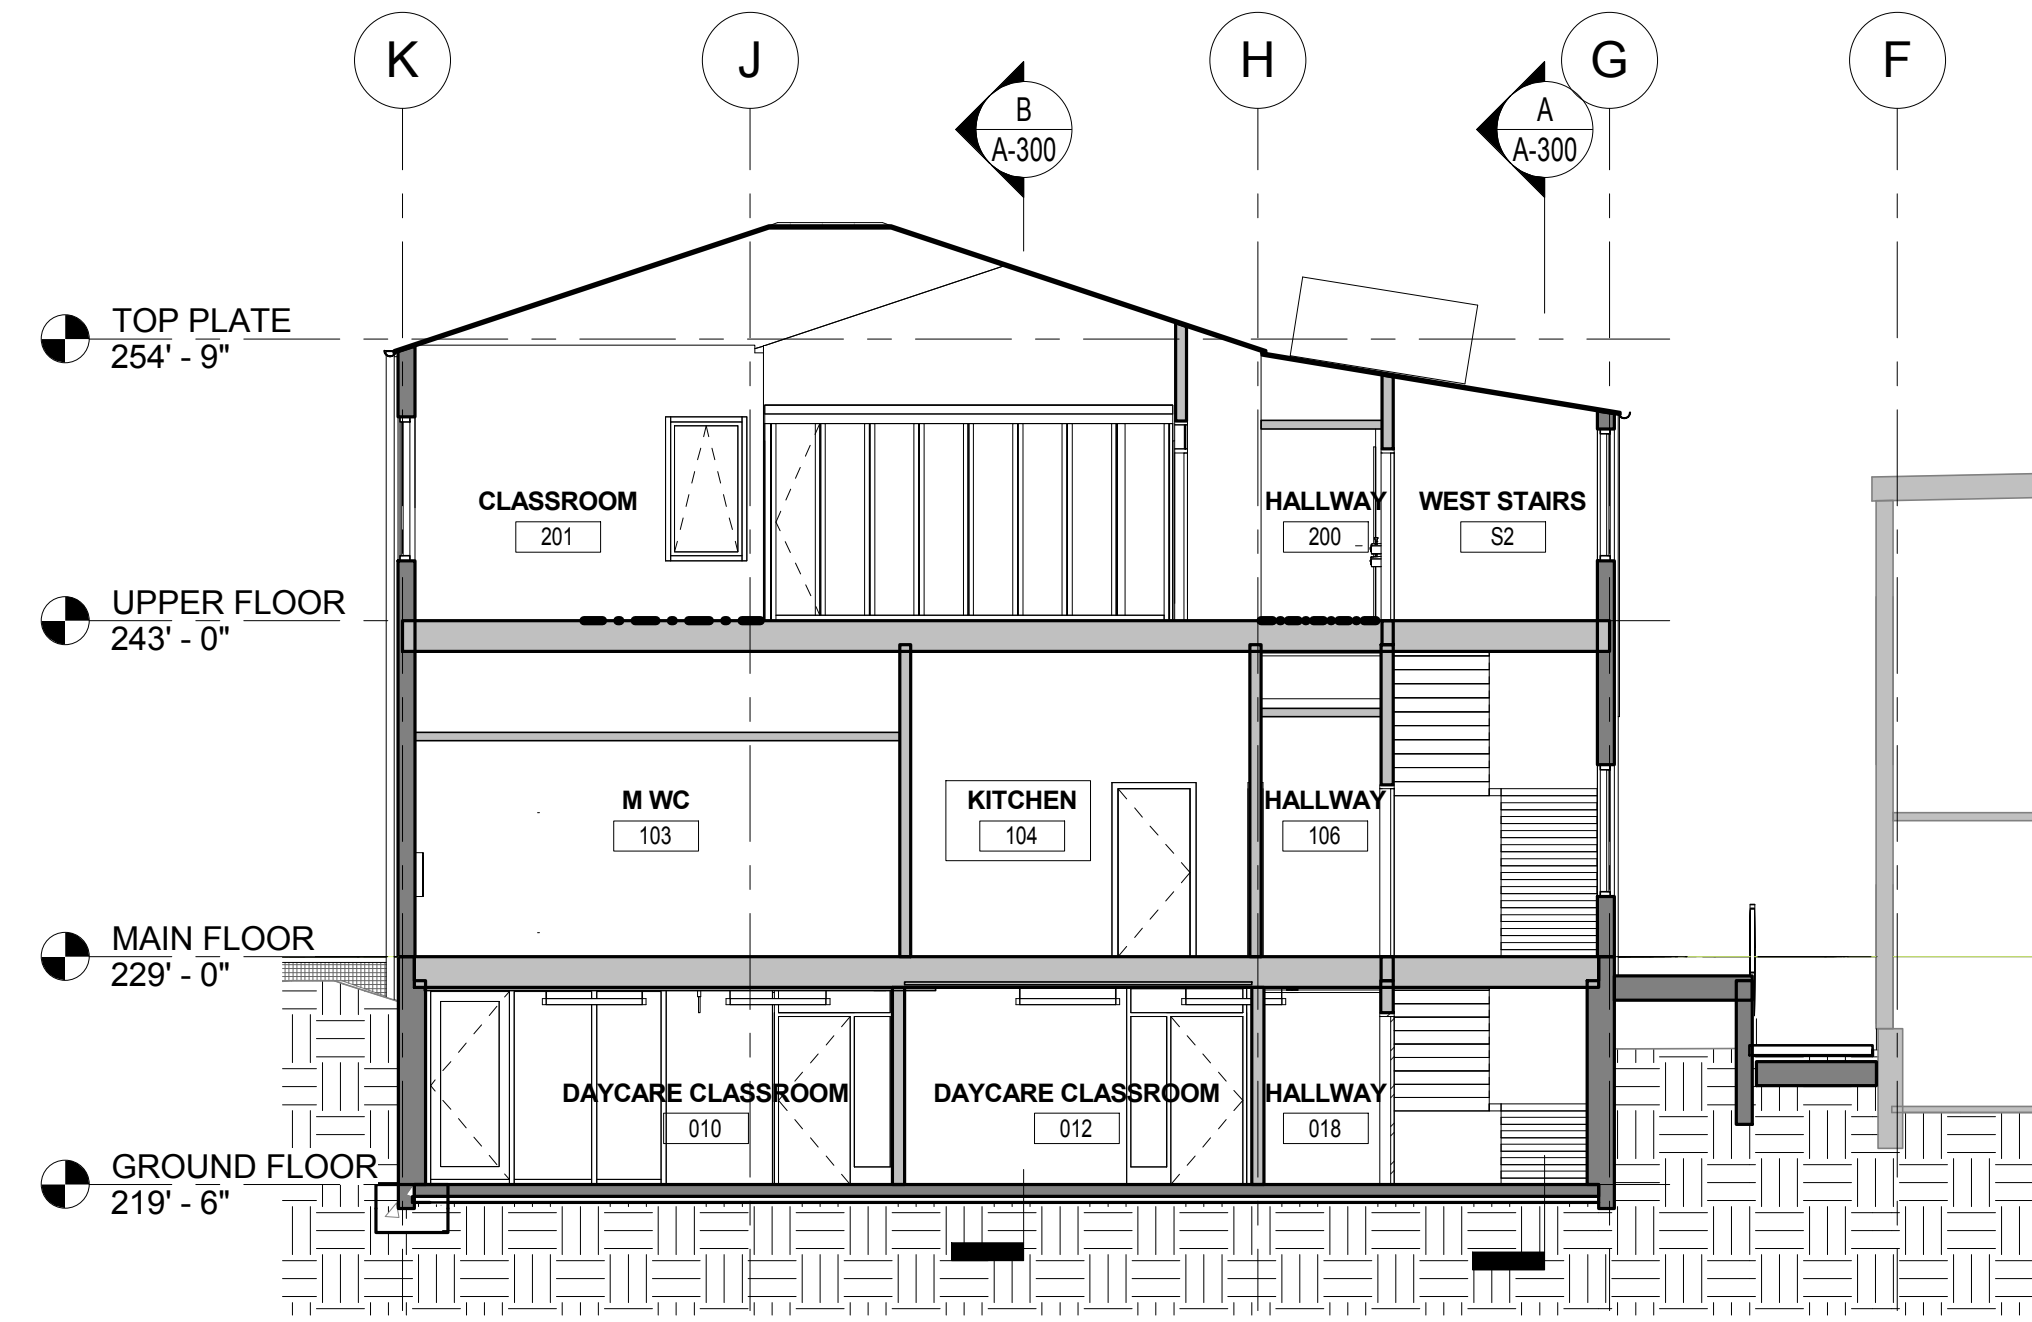

C SECTION CC
1/8" = 1'-0"

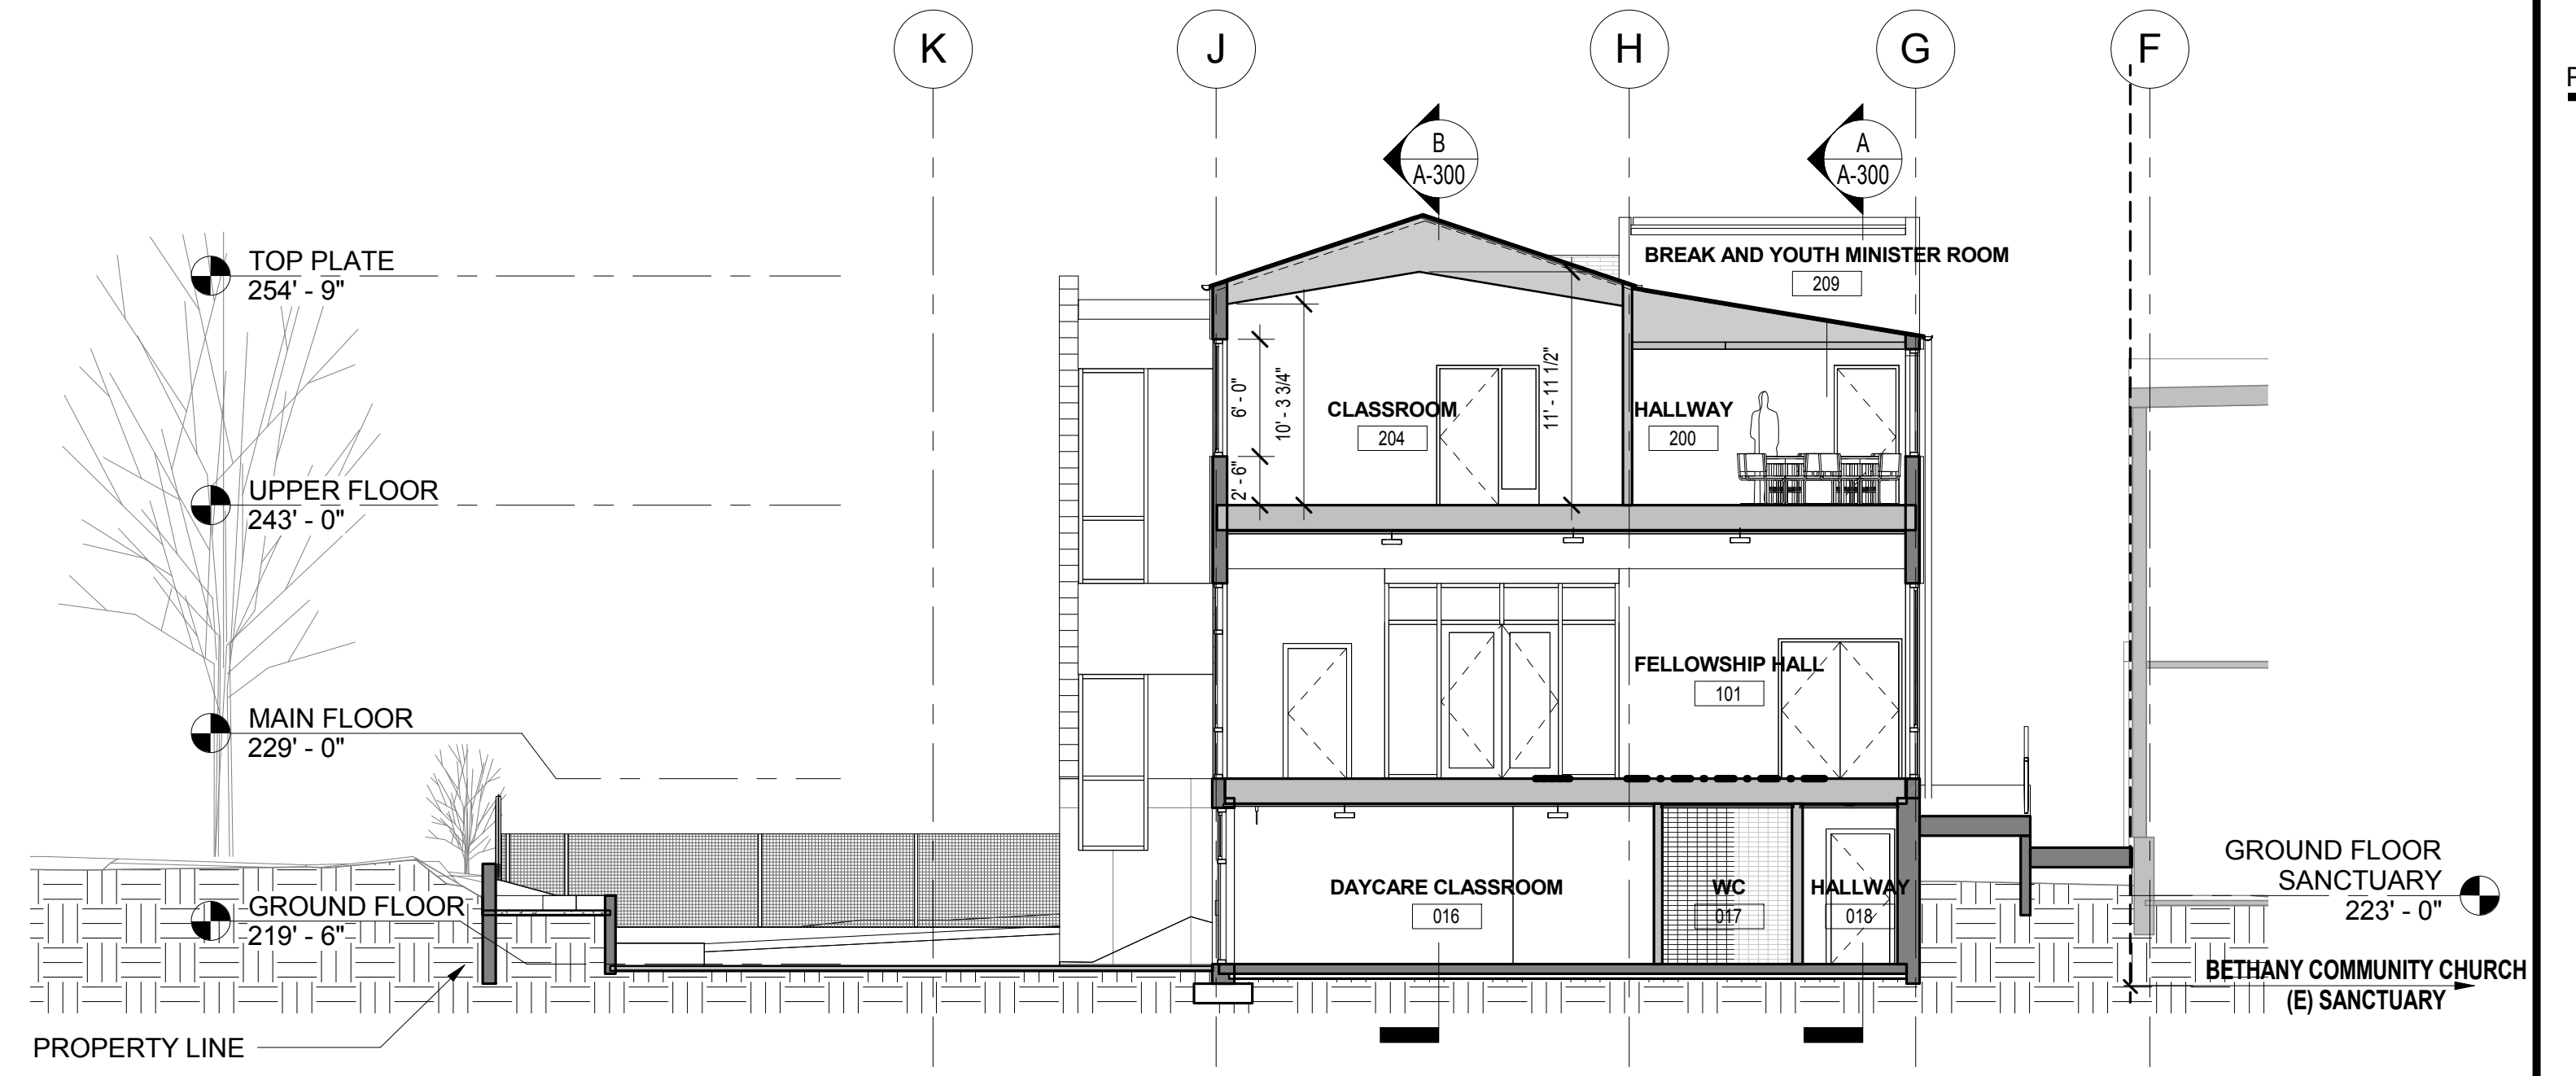

D SECTION DD
1/8" = 1'-0"

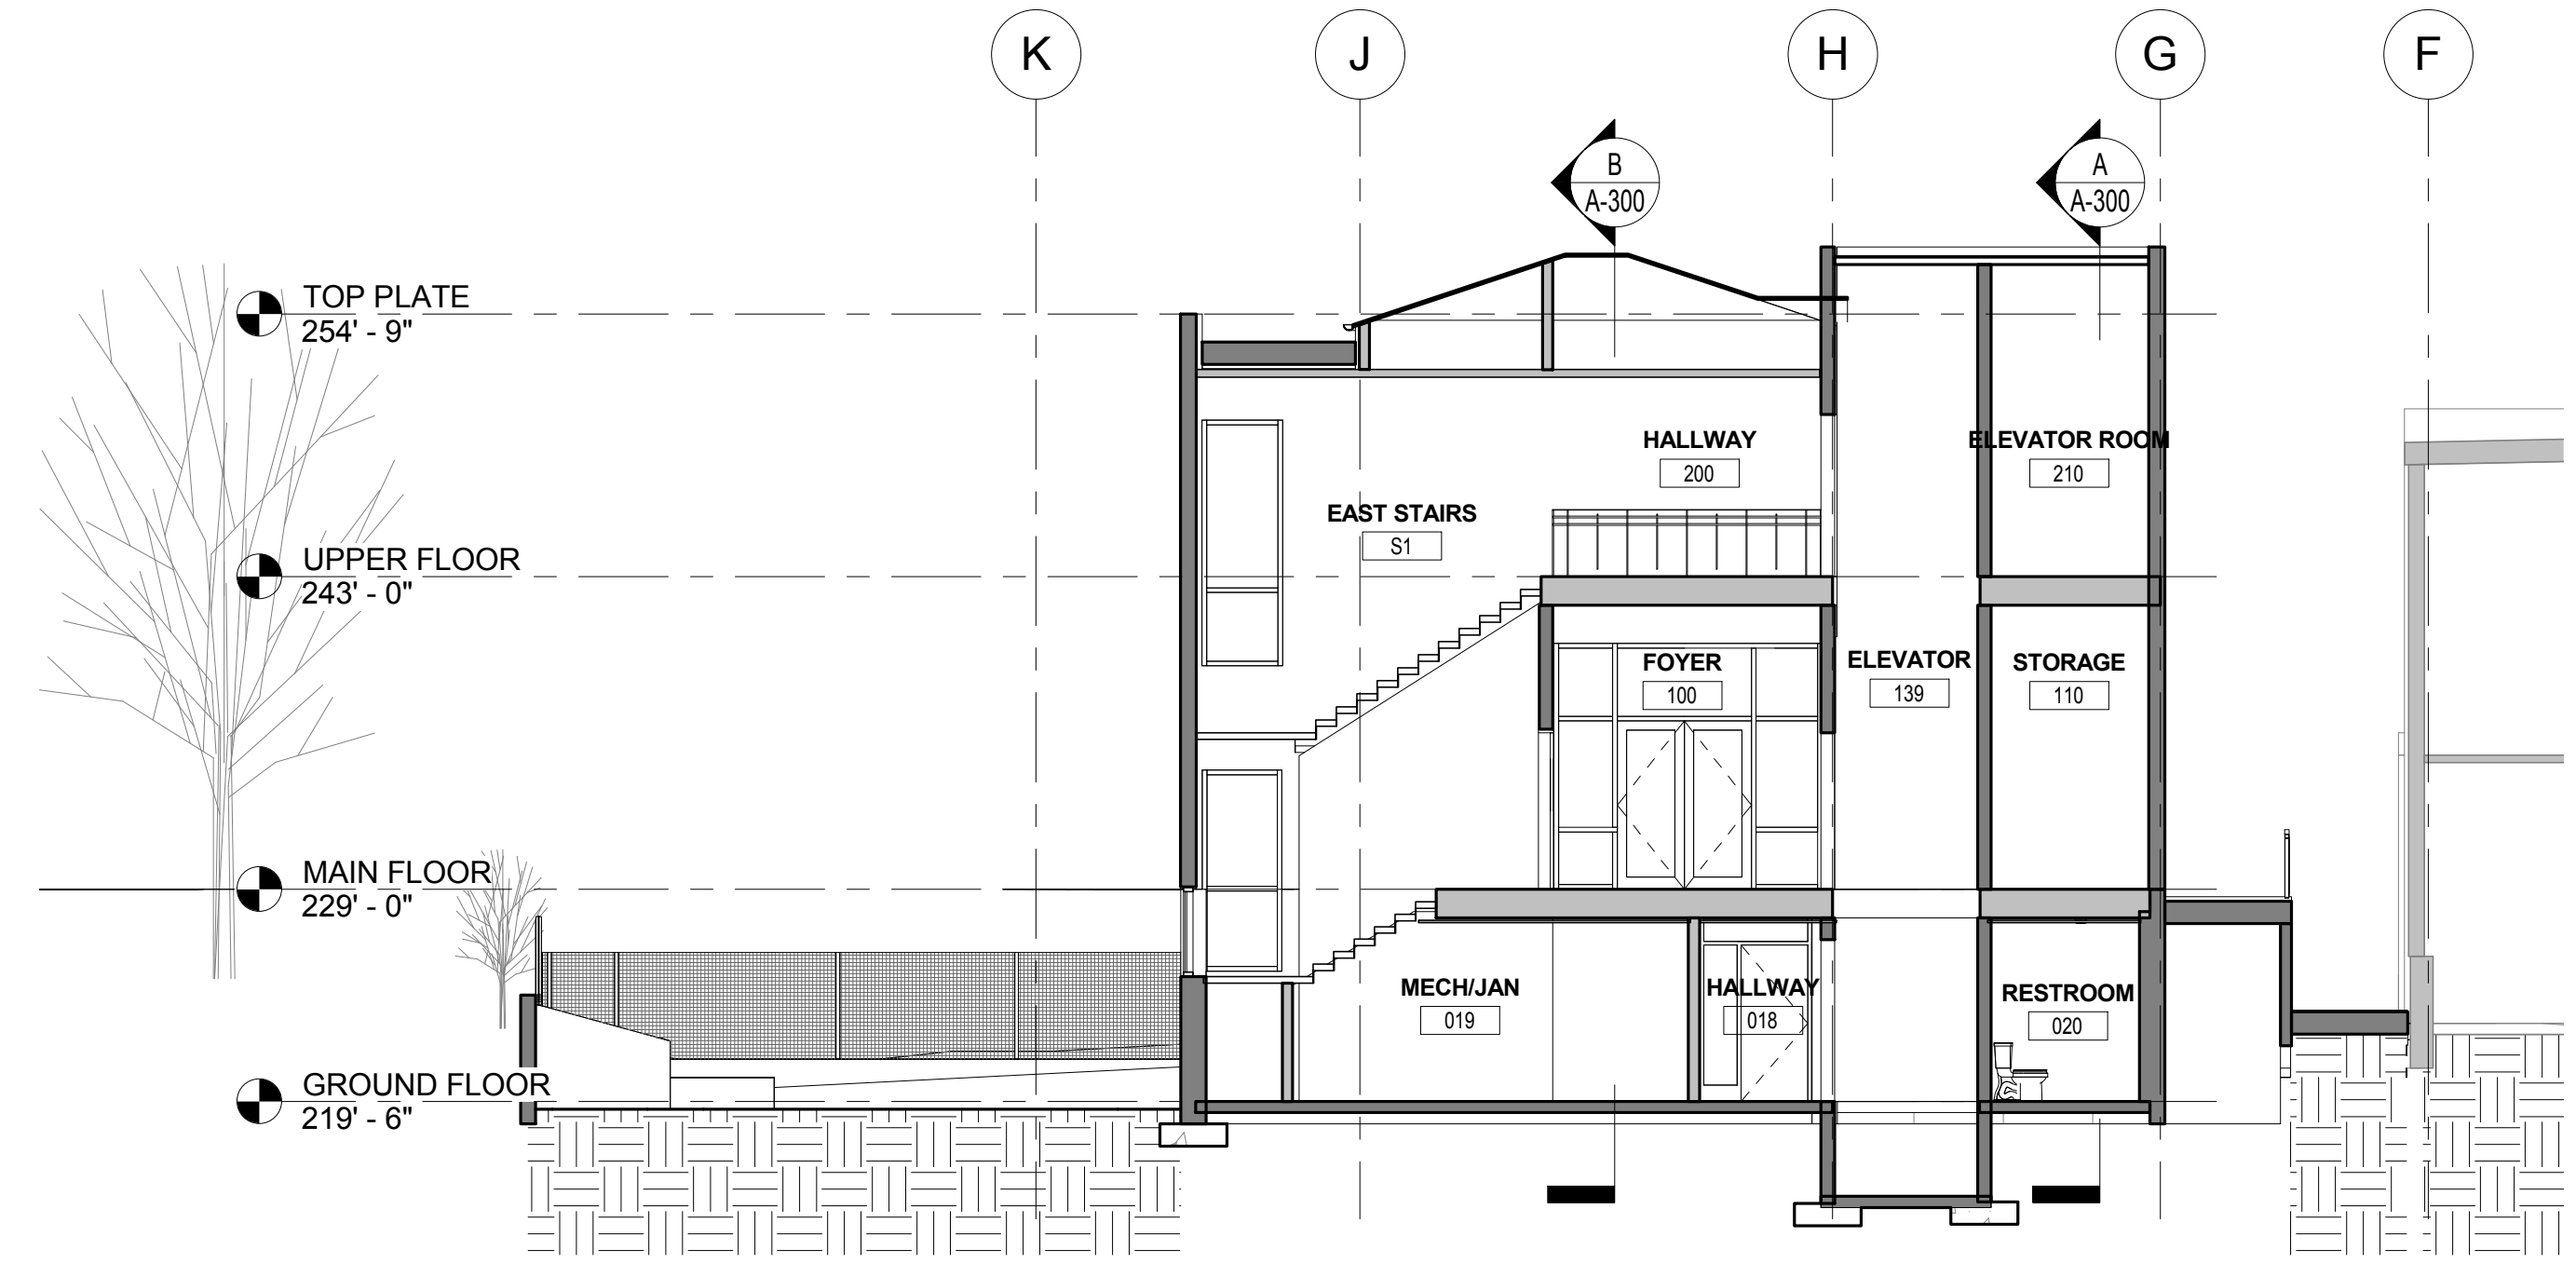

E SECTION EE
1/8" = 1'-0"

No. Description Date

NOT FOR CONSTRUCTION

Issue Date: November 4th, 2014
 Drawn: JL
 Checked: CK
 MJH Project No.: 1215

BUILDING SECTIONS
A-301